



SOUTH ELEVATION
SCALE 1 : 100

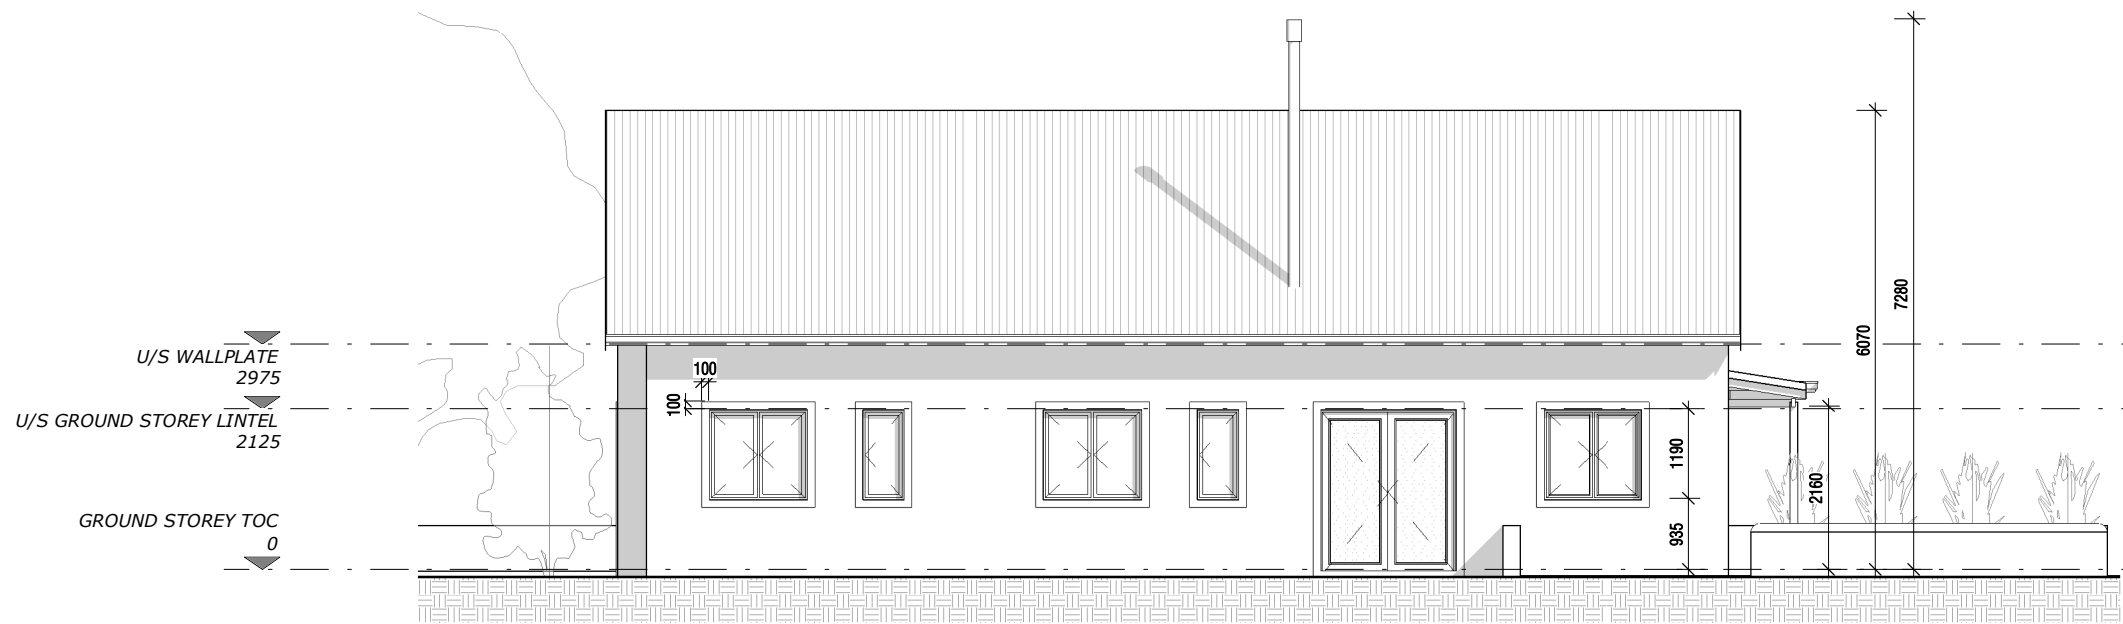

WEST ELEVATION
SCALE 1 : 100

PROJECT NAME: HOUSE NG TYPE 2 Northgate, Harare	DRAWING DESCRIPTION: SOUTH & WEST ELEVATION 1 : 100		STATUS: Sketch	NOTES: 1. CONTRACTOR TO CHECK AND VERIFY SUFFICIENCY OF INFORMATION, LEVELS AND DIMENSIONS ON DRAWING BEFORE COMMENCING WORK. 2. REPORT ANY OMISSIONS, DISCREPANCIES OR ERRORS IMMEDIATELY TO THE ARCHITECTS. 3. DO NOT SCALE DIMENSIONS FROM DRAWING. 4. SHOULD THE CONTRACTOR PROCEED WITHOUT THE ABOVE APPROVAL, HE DOES SO ENTIRELY AT IS OWN RISK. 5. ALL WORK TO BE DONE IN ACCORDANCE WITH THE N.B.R. AND SANS 10400. 6. ALL STRUCTURAL WORK TO BE CHECKED BY AN ENGINEER & SOIL CONDITIONS TO BE APPROVED BY RELEVANT ENGINEER. 7. ALL WORK TO COMPLY WITH LOCAL AUTHORITY BY-LAWS.	THIS DRAWING IS THE COPYRIGHT OF THE ARCHITECT HIERDIE TEKENING IS DIE OUTEURSREG VAN DIE ARGITEK	
CLIENT:	DRAWING NUMBER: 201	DATE:	REVISION:			REGISTERED PERSON: LOUISE P. VAN DER WALT / SACAP REGISTRATION NO.: 7502